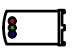

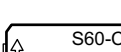

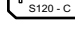





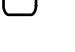
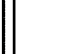
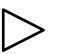
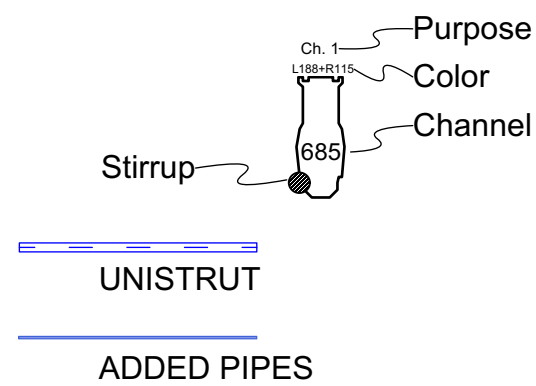


**KEY**

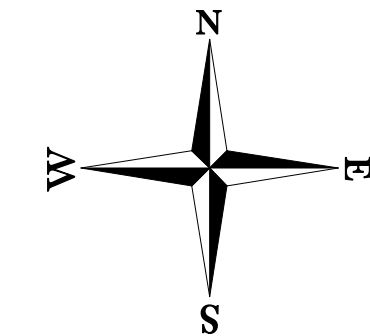
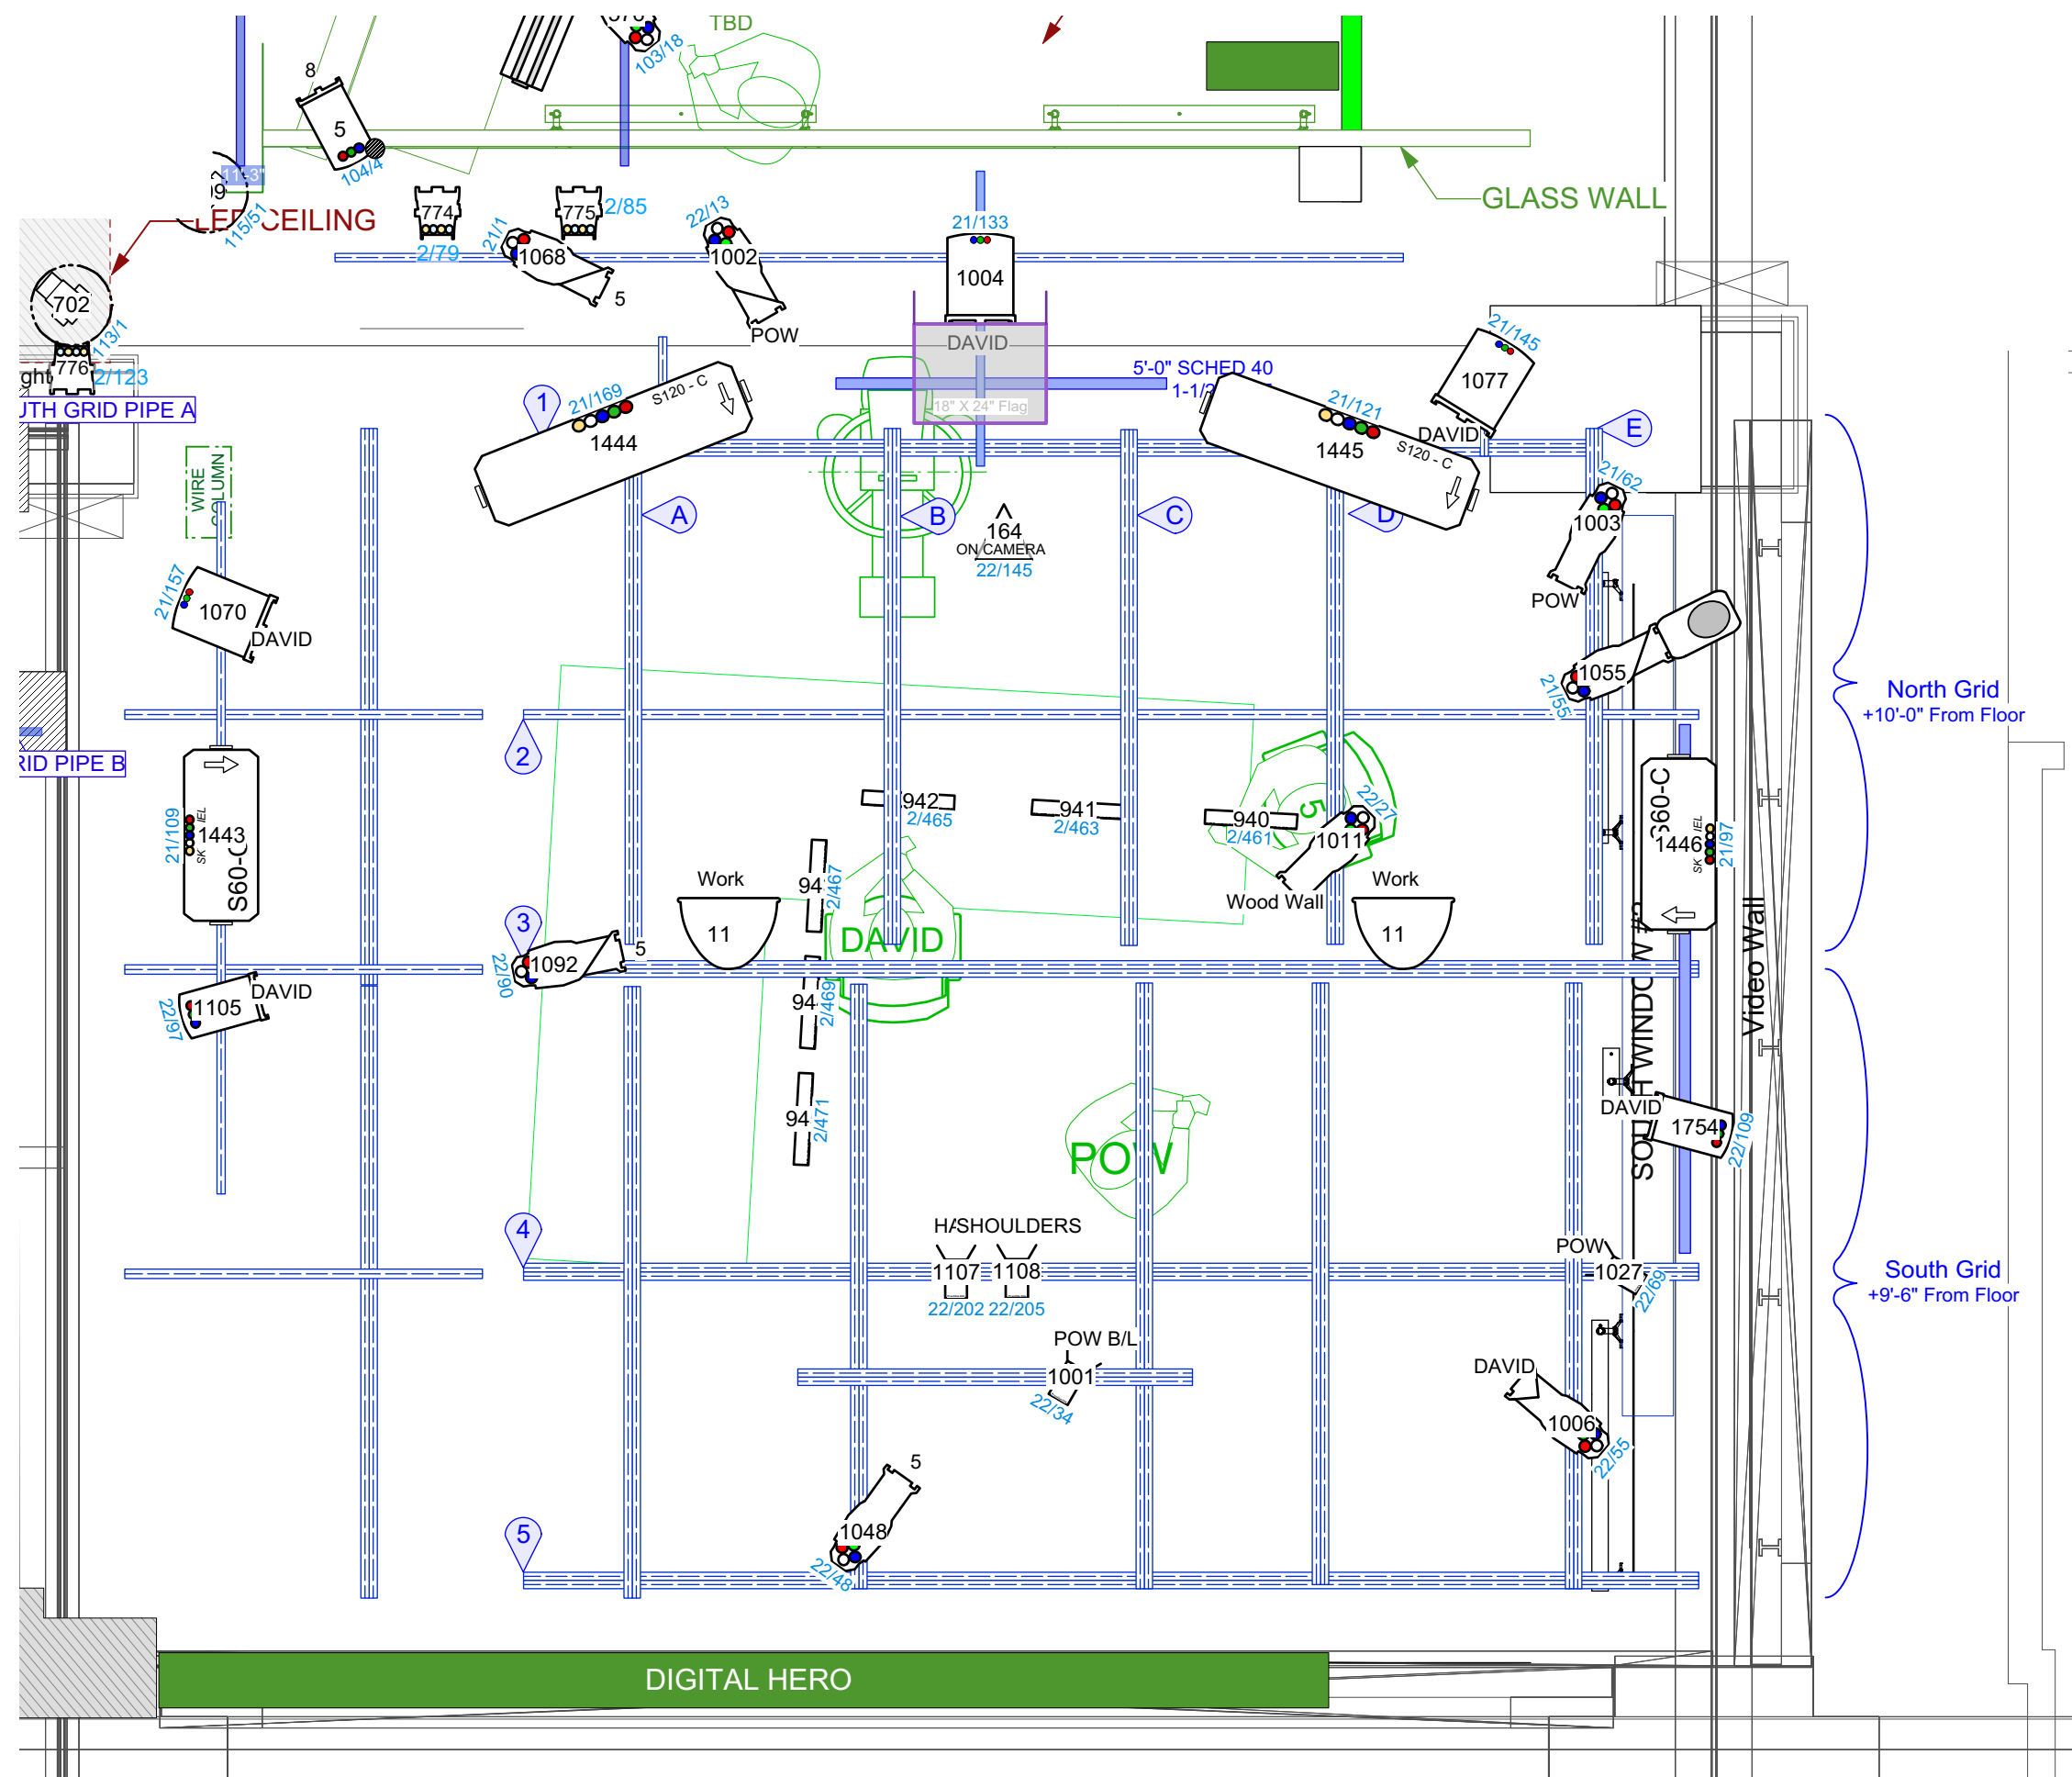
-  ARRI L7-C LED Fresnel 15-50 deg @ 220w 2 / 20
-  ARRI L10-C LED Fresnel @ 400w 3 / 5
-  Arri S60-C Skypanel @ 400w 2 / 5
-  Arri Sky Panel S120 2 / 5
-  S4 LED Lustr 26 deg @ 171w 4 / 20
-  S4 LED Lustr 36 deg @ 171w 3 / 20
-  S4 LED Lustr 50 deg @ 171w 1 / 5
-  Practilite 604 @ 85w 4 / 10
-  Beam Bender 1 / 0
-  Eye Light (Warm / Cool) Built In Desk 6 / 0
-  Practical 1 / 0
-  Work Light 2 / 0
-  24x18 Flag 1 / 0

**TYPICAL**



**NOTES**

Scale: 3/8" = 1'-0"



49 West 27th Street, Suite 920  
New York, NY 10001  
Tel: (212) 885-4940  
www.ldg.com

THIS DRAWING AND THE IDEAS, ARRANGEMENT, DESIGNS AND PLANS INDICATED HEREON OR REPRESENTED HERE ARE OWNED BY AND REMAIN THE EXCLUSIVE PROPERTY OF THE LIGHTING DESIGN GROUP (LDG). THEY HAVE BEEN CREATED AND DEVELOPED FOR USE ON AND IN CONNECTION WITH THIS SPECIFIED PROJECT ONLY AND MAY NOT BE USED FOR ANY OTHER PROJECT WITHOUT THE EXPRESS WRITTEN PERMISSION OF LDG. WRITTEN DIMENSIONS ON DRAWINGS SHALL HAVE AUTHORITY OVER SCALED DIMENSIONS. CONTRACTORS AND MANUFACTURERS SHALL VERIFY AND BE RESPONSIBLE FOR ALL DIMENSIONS AND JOBSITE CONDITIONS. ANY VARIATIONS OR DISCREPANCIES IN THE DRAWINGS SHALL BE REPORTED TO LDG PRIOR TO BEGINNING WORK. THESE DRAWINGS REPRESENT VISUAL CONCEPTS ONLY. RESPONSIBILITY FOR STRUCTURAL, RIGGING AND RELATED ENGINEERING IS BY OTHERS. ALL MEANS, METHODS AND MATERIALS TO MEET OR EXCEED APPLICABLE CODES AND INDUSTRY STANDARDS.



**"BUBBLE" 2.0**

**REVISIONS**

REV	DRW	DATE	DESCRIPTION
15.1	Jiajing	02/24/20	Add Sub and Cue List
16	Jiajing	02/24/20	1st Day Blocking
16.1	Jiajing	02/24/20	Correction
17	Jiajing	02/28/20	Revisions
12	AKD	03/01/20	Updates
18	Jiajing	03/02/20	Additional Updates
18.1	Jiajing	03/03/20	Revisions
18.2	Jiajing	03/25/20	On Going Channel Number Updates

Drawing Title:  
**World News Tonight Light Plot**

Producer:  
**ABC NEWS**

Scale: 3/8" = 1'-0"  
Designer: Dennis Size

Job #: ABCN1911  
Drawn By: Jiajing

Drawing Date: 10/14/2019  
Show Date: 02/10/20

File Name: (DATE) - ABCN1911 TV3 Renovation - (VERSION)  
Facility: ABC Studios TV-3 47 w. 66th St. 3rd Floor NY, NY 10023

Plate:

**FIXTURE LIST PURCHASED**

- (50) ETC Source Four LED Series 2 Lustr
- (5) 14 Deg Lens Tube
- (20) 19 Deg Lens Tube
- (20) 26 Deg Lens Tube
- (20) 36 Deg Lens Tube
- (5) 50 Deg Lens Tube
- (20) ETC ColorSource PAR, Silver
- (10) ETC Source Four Mini LED Portable 4000K Silver Finish No Lens Tube
- (10) 26 Deg Lens Tube
- (5) 36 Deg Lens Tube
- (10) GLP Impression FR1
- (10) Kinotehnik Practilite 604
- (20) Arri L7-CLE2 With Bardoor / Frame
- (5) Arri L10-C With Bardoor / Frame
- (5) Arri Skypanel S30-C With Honeycomb 60° / 4-Chamber Eggcrate S30
- (5) Arri Skypanel S60-C With Honeycomb 60° / 8-Chamber Eggcrate S60
- (5) Arri Skypanel S120-C With Honeycomb 60° / 8-Chamber Eggcrate S120
- (15) Chauvet Ovation B-565FC
- (10) Chauvet COLORdash Accent Quad
- (10) HighEnd SolaFrame 750

**WNT SUBS**

- SUB 201: WNT DAVID + SET
- SUB 202: WNT WEEKEND + SET
- SUB 205: POW
- SUB 207: GUEST 5
- SUB 211: TURN ON CAM 7
- SUB 220: WORK LIGHT